



vooraanzicht / front view / vorderansicht

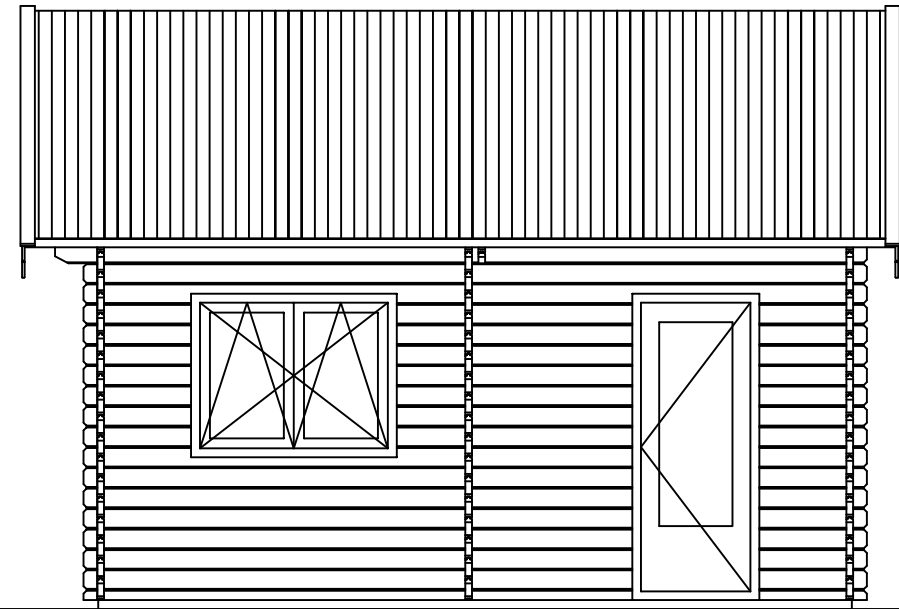

(R) zijaanzicht / side view / seiten ansicht

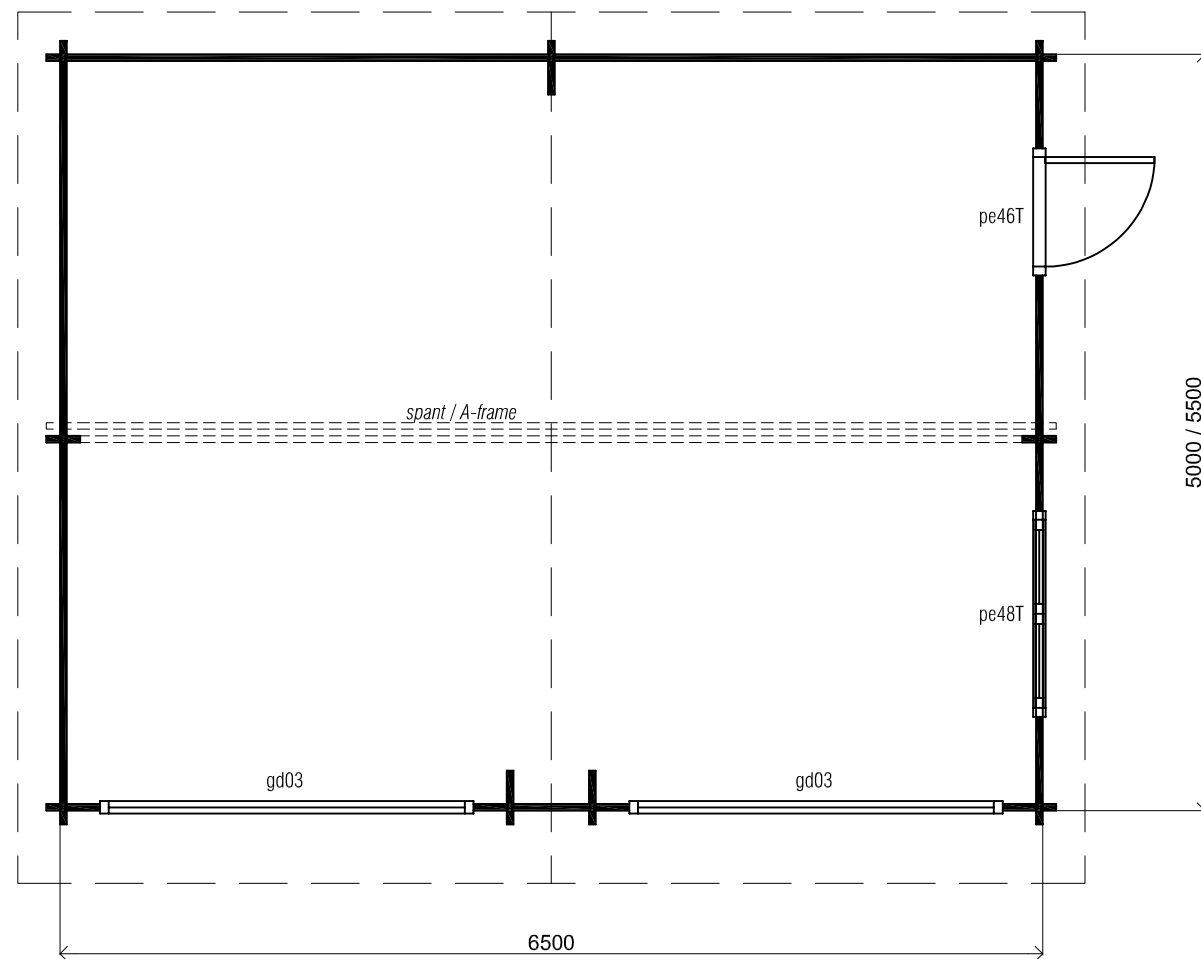

plattegrond / plan

Blokhut / Log cabin - KENT


Omschrijving / Description:
650 x 500/550cm 44 & 68mm
Onderdeel / Component:
Bouwtekening / Construction drawing
Dealer:
LUGARDE
Ref.:
REF

Ordernr.:
ORDERNR
D.D.:
10/11/ 2010
Schaal / Scale:
1:50

LUGARDE[®]
©LUGARDE® Laren Holland
www.lugarde.com
sale@lugarde.nl

Simply the best

Formaat: A3 - RvH

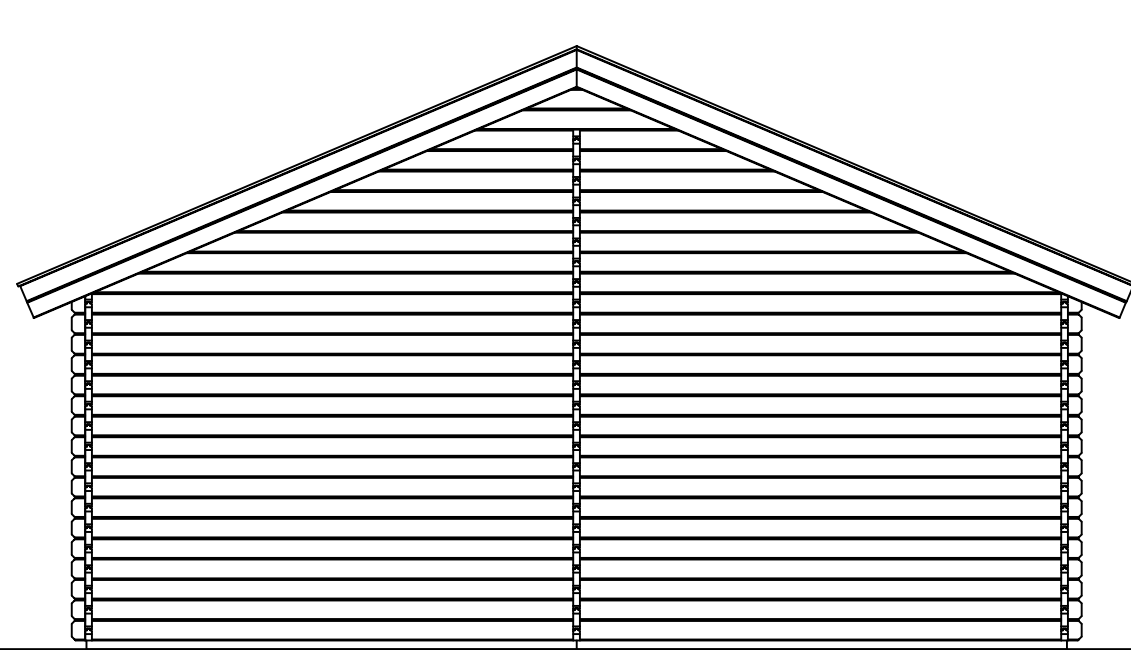


achteraanzicht / rear view / hinterseite


4000+

2550+

Peil 0+

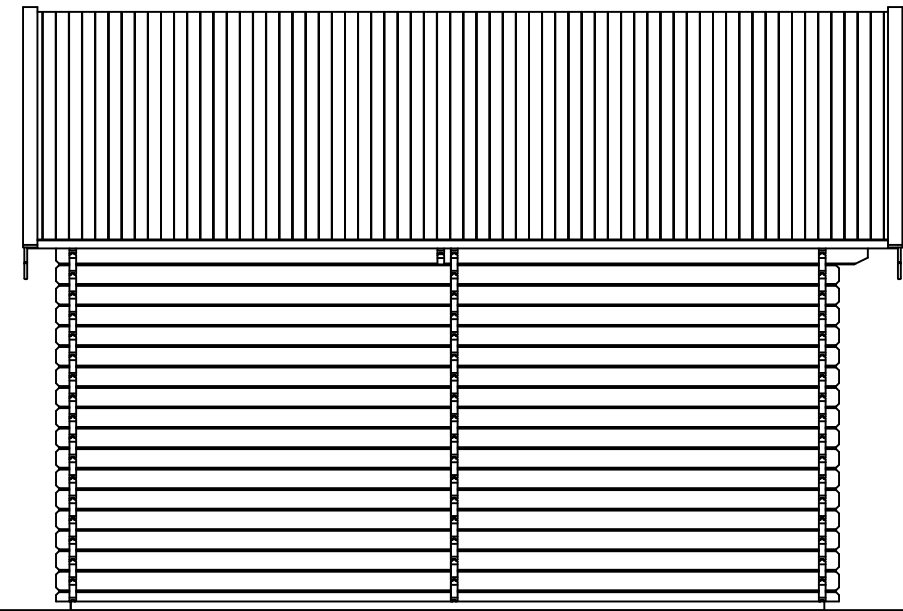

(L) zijaanzicht / side view / seiten ansicht

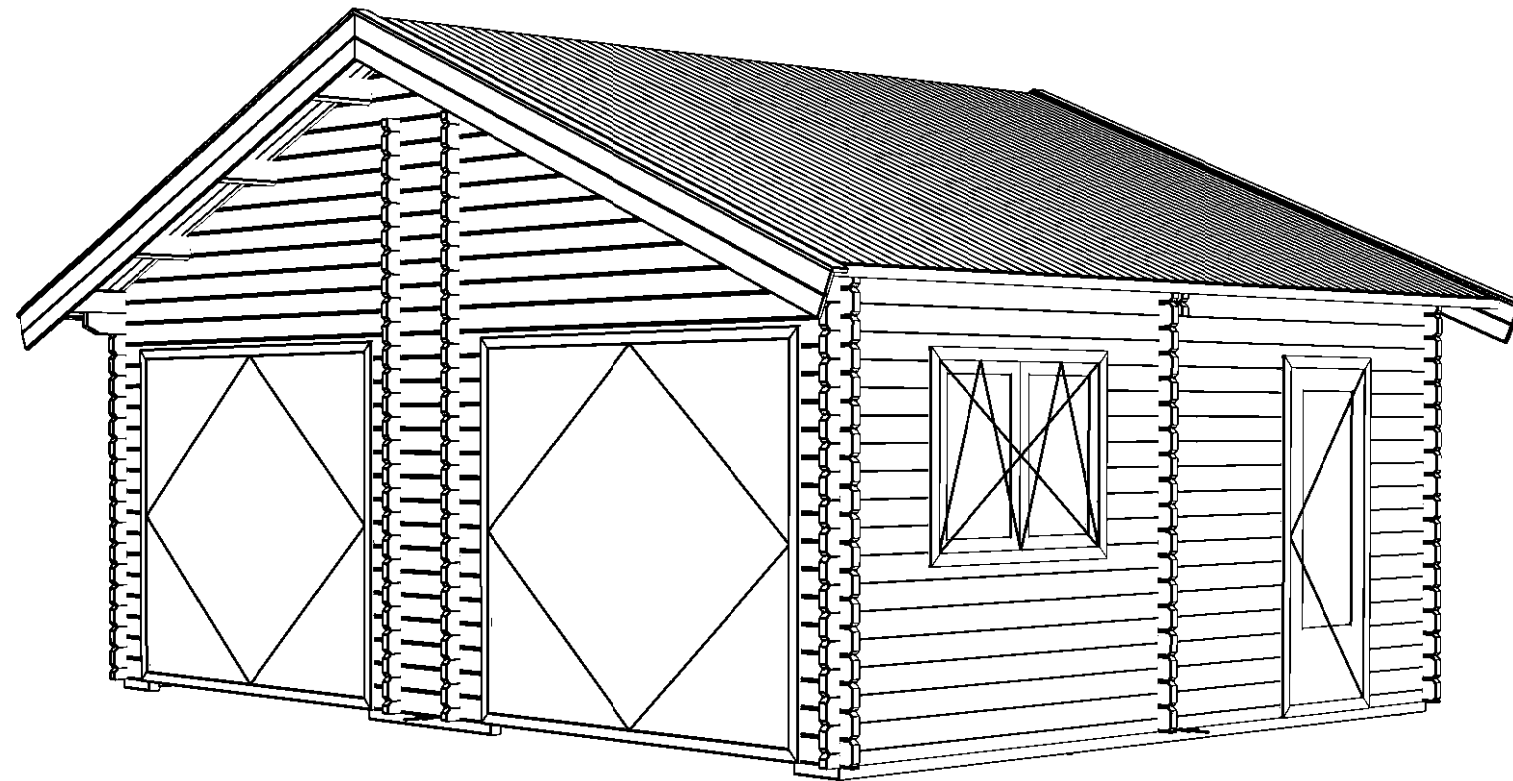

Blokhut / Log cabin - KENT

Omschrijving / Description:
650 x 500/550cm 44 & 68mm
Onderdeel / Component:
Bouwtekening / Construction drawing
Dealer:
LUGARDE
Ref.:
REF

Ordernr.:
ORDERNR
D.D.:
10/11/2010
Schaal / Scale:
1:50

LUGARDE®
©LUGARDE® Laren Holland
www.lugarde.com
sale@lugarde.nl

Simply the best

Formaat: A3 - RvH